

LOAN DOCUMENT

DTIC ACCESSION NUMBER		PHOTOGRAPH THIS SHEET	INVENTORY
	LEVEL		①
	<div style="border: 1px solid black; padding: 5px; margin: 5px auto; width: 80%;">Bioventing In-Situ Respiration Test Rpt... DOCUMENT IDENTIFICATION 7 Oct 92</div>		
<div style="border: 1px solid black; padding: 10px; margin: 10px auto; width: 80%;">DISTRIBUTION STATEMENT A Approved for Public Release Distribution Unlimited</div>			
DISTRIBUTION STATEMENT			
<div style="border: 1px solid black; padding: 5px;"><div style="display: flex; justify-content: space-between;"><div>ACCESSION FOR</div><div></div></div><div style="display: flex; justify-content: space-between;"><div>NTIS</div><div>GRAM</div><div><input checked="" type="checkbox"/></div></div><div style="display: flex; justify-content: space-between;"><div>DTIC</div><div>TRAC</div><div><input type="checkbox"/></div></div><div style="display: flex; justify-content: space-between;"><div>UNANNOUNCED</div><div></div><div><input type="checkbox"/></div></div><div style="display: flex; justify-content: space-between;"><div>JUSTIFICATION</div><div></div><div></div></div></div> <div style="border: 1px solid black; padding: 5px; margin-top: 5px;"><div style="display: flex; justify-content: space-between;"><div>BY</div><div></div></div><div style="display: flex; justify-content: space-between;"><div>DISTRIBUTION/</div><div></div></div><div style="display: flex; justify-content: space-between;"><div>AVAILABILITY CODES</div><div></div></div><div style="display: flex; justify-content: space-between;"><div>DISTRIBUTION</div><div>AVAILABILITY AND/OR SPECIAL</div></div><div style="display: flex; justify-content: space-between;"><div style="width: 30%; height: 80px; text-align: center; vertical-align: middle; font-size: 2em;">A-1</div><div style="width: 30%; height: 80px;"></div><div style="width: 30%; height: 80px;"></div></div></div>			

HANDLE WITH CARE



ENGINEERING-SCIENCE, INC.

57 EXECUTIVE PARK SOUTH, N.E., SUITE 590
ATLANTA, GEORGIA 30329-2265

TEL: 404/325-0770
FAX: 404/325-8369

October 7, 1992

Mr. Jim Williams
Department of the Air Force
Center for Environmental Excellence (AFCEE)
Environmental Restoration Division (ESR)
Building 624 West
Brooks AFB, Texas 78235-5000

Subject: F33615-90-4014, Order 04, Mod. 04
Bioventing In-Situ Respiration Test Report
7th Street BX Service Station

Dear Mr. Williams:

Two copies of the report presenting the results of the 1st Quarter in-situ respiration test for the bioventing system at the 7th Street BX Service Station are attached. As requested, a copy of this report is also being sent to Ms. Patricia Williamson.

Sincerely,

ENGINEERING-SCIENCE, INC.

Ola A. Awosika, P.G.
Project Manager

OAA:tdr
Attachment

cc: Patricia Williamson (Eglin AFB)
Rodney Hamel (AFCEE)

AT510\929J137

A PARSONS COMPANY

AQM01-04-0630

DEFENSE TECHNICAL INFORMATION CENTER REQUEST FOR SCIENTIFIC AND TECHNICAL REPORTS

Title AFCEE Collection

1. Report Availability (Please check one box)

- ☒ This report is available. Complete sections 2a - 2f.
☐ This report is not available. Complete section 3.

**2a. Number of
Copies Forwarded**

1 each

2b. Forwarding Date

July/2000

2c. Distribution Statement (Please check ONE box)

DoD Directive 5230.24, "Distribution Statements on Technical Documents," 18 Mar 87, contains seven distribution statements, as described briefly below. Technical documents **MUST** be assigned a distribution statement.

- ☒ **DISTRIBUTION STATEMENT A:** Approved for public release. Distribution is unlimited.
- ☐ **DISTRIBUTION STATEMENT B:** Distribution authorized to U.S. Government Agencies only.
- ☐ **DISTRIBUTION STATEMENT C:** Distribution authorized to U.S. Government Agencies and their contractors.
- ☐ **DISTRIBUTION STATEMENT D:** Distribution authorized to U.S. Department of Defense (DoD) and U.S. DoD contractors only.
- ☐ **DISTRIBUTION STATEMENT E:** Distribution authorized to U.S. Department of Defense (DoD) components only.
- ☐ **DISTRIBUTION STATEMENT F:** Further dissemination only as directed by the controlling DoD office indicated below or by higher authority.
- ☐ **DISTRIBUTION STATEMENT X:** Distribution authorized to U.S. Government agencies and private individuals or enterprises eligible to obtain export-controlled technical data in accordance with DoD Directive 5230.25, Withholding of Unclassified Technical Data from Public Disclosure, 6 Nov 84.

2d. Reason For the Above Distribution Statement (in accordance with DoD Directive 5230.24)

2e. Controlling Office

HQ AFCEE

**2f. Date of Distribution Statement
Determination**

15 Nov 2000

3. This report is NOT forwarded for the following reasons. (Please check appropriate box)

- ☐ It was previously forwarded to DTIC on _____ (date) and the AD number is _____
- ☐ It will be published at a later date. Enter approximate date if known. _____
- ☐ In accordance with the provisions of DoD Directive 3200.12, the requested document is not supplied because:

Print or Type Name

Laura Peña

Telephone

210-536-1431

Signature

Laura Peña

AD Number

MOI-04-0630

RESPIRATION TEST REPORT

1ST QUARTER OF OPERATION, MAINTENANCE AND MONITORING OF THE BIOVENTING SYSTEM AT THE 7TH STREET BX SERVICE STATION EGLIN AFB

INTRODUCTION

On September 2 and 3, 1992 an in-situ respiration test was performed at the 7th Street BX Service Station. The purpose of the respiration test is to ensure that nutrients, moisture or oxygen are not limiting biodegradation and to confirm the presence of biological activity.

Operation of the bioventing system at the 7th Street BX Service Station began in May 1992. Occasionally operation of the system has been interrupted because of power failures and recently because of concern for potential off gas emission at the site. The latter concern prompted down-sizing of the 2.5 horsepower blower used since startup of the system to a 1.0 horsepower (hp) unit.

IN-SITU RESPIRATION TEST

The bioventing system had been operating continuously with a 1 horse power (hp) blower for about one week prior to the date of this test to ensure adequate supply of oxygen into the soil at the site. Vacuum levels at the filter inlet, filter outlet, and blower outlet were also monitored to determine blower performance and flow rate prior to the respiration test. With the dilution valve open, vacuum at the air filter inlet was 4" H₂O, head loss through the filter was 12" H₂O, and pressure at the blower exhaust was 16" H₂O. The total pressure across the blower was 36" H₂O indicating the total flow into the injection trenches was approximately 50 CFM. The temperature at the filter inlet was 100°F and 110°F at the blower discharge.

A leak test was performed at each of the vapor monitoring points (VMPs) to find out if air leakage could occur at the VMPs during the respiration test. A leak was detected at the valve for VMP-1S and could not be corrected prior to the test. Therefore, the data for this well could not be used. The equipment used during the respiration test included an oxygen/carbon dioxide (O₂/CO₂) meter, a total hydrocarbon meter and a 1 scfm pump. A Gas Tech Model 3552OX O₂/CO₂ meter was used in measuring concentration of gases at each point of interest (i.e., vapor monitoring points). This equipment can measure oxygen levels which can be read from 0 to 25% and carbon dioxide levels which can be read from 0 to 25%. A

GasTech TraceTechor™ hydrocarbon analyzer was used to measure total hydrocarbon concentrations with range settings of 150 ppm, 1,000 ppm, and 10,000 ppm. Both of these equipment were calibrated daily prior to use. The O₂/CO₂ meter was calibrated using a 0% and 5% standard for O₂ and a 5% standard for CO₂. The hydrocarbon analyzer was calibrated with hexane at 4,400 ppm. The O₂/CO₂ instrument was checked against atmospheric concentration prior to taking field measurements.

Initial measurements taken on arrival at the site indicated oxygen levels from 5.4% and 6.5% at the deep vapor monitoring points VMP-1D and VMP-2D, respectively and at 0.5% and 10% at the shallow vapor monitoring points VMP-1S and VMP-2S, respectively. Notably, up to 20% oxygen had been measured at the deep VMPs during use of the 2.5 hp blower over the first two months of system operation. This apparent decrease in oxygen levels at the vapor monitoring points can be attributed to the reduced air flow from the new 1 hp blower currently being used.

TEST RESULTS

At exactly 1330 hours on September 2, 1991 the system was shutdown to begin the respiration test. The first set of readings were taken 1 hour after shutdown. The readings indicated oxygen levels dropped more than 2% at the VMPs. (See attached data tables.) In particular oxygen level measurement was 0% at VMP-2S. A second set of readings, taken 2 hours after shutdown indicate less than 1% drop in oxygen levels. Approximately 4 hours into the test, the following oxygen levels were measured: 0% at VMP-2D and approximately 2% at VMP-1D. About 30 hours into the respiration test oxygen levels in VMP-1D was at 0.2%. The respiratory test data is presented in the attached data sheets. Data collected are also presented graphically in attached figures. Carbon dioxide levels increased up to about 11% at both deep VMPs and at VMP-2S at the end of the respiration test and appeared to have complemented oxygen readings throughout the test. Total hydrocarbon levels measured during the respiration test are also included in the attached data sheets.

Oxygen utilization rates were calculated as the percent change in O₂ over time (slope of O₂ vs. time). The slope of the curve from data collected was based on the entire length of time of the test data or to a point where O₂ level practically was non-existent (zero). Using data obtained from VMP-1D and VMP-2D, rates of oxygen utilization varied from 0.28 to 1.35% oxygen per hour. The rate of fuel biodegradation was estimated using the equation:

$$K_b = K_o A D_o C/100$$

Where:

K_b = Fuel biodegradation rate (mg/kg/day)

K_o = Oxygen utilization rate (% per day) (6.72 to 32.4)

- A = Volume of air/kg of soil (L/kg) (estimated at 0.21 L/kg soil)
D_o = Density of oxygen (mg/L) (1330 mg/L)
C = Mass ratio of hydrocarbon to oxygen for mineralization (1:3.5)

Solving:

$$K_b = 5.36 \text{ to } 25.85 \text{ mg/kg/day}$$

In May 1992, at startup of operation of the system, the fuel biodegradation rate was estimated at 2.9 to 5.3 mg/kg/day, therefore, current fuel biodegradation rates are indicative of significant increase in bioactivity since start up of the bioventing system at the 7th Street BX Service Station and suggest that a more active bacterial population has been reestablished. In addition, this increase could also be attributed to increase in air temperature from 99°F at start up to 110°F currently at the blower discharge. These results also suggest the 1 hp blower is providing adequate oxygen supply to support operation of the bioventing system. A second respiration test is scheduled for late November 1992 and will be used to confirm these results and to verify long term respiration rates at the site.

**IN-SITU RESPIRATION TEST - 1ST QUARTER
DETERMINATION OF FUEL BIODEGRADATION RATE - K_b**

$$K_b = K_o A D_o R \times 1/100 \times 1440 \text{ min/day} \quad (1)$$

$$\text{or } K_b = K_o A D_o C/100 \quad (2)$$

where:

K_b = Fuel Biodegradation Rate (mg/kg/day)

K_o = (Oxygen Utilization Rate) % per day

A = 0.21 liter/kilograms of soil (L/kg)

D_o = 1330 milligrams/liter (mg/L)

C = 1:3.5

Using Eq. (2)

For VMP-1D K_o = 6.72% per day


$$K_b = 6.72 \text{ \%/day} \times 0.21 \text{ L/kg} \times 1330 \text{ mg/L} \times 1/3.5 \times 0.01 = 5.36 \text{ (mg/kg/day)}$$

For VMP-2S Data is not suitable for K_b determination

for VMP-2D K_o = 32.4% per day


$$K_b = 32.4 \text{ \%/day} \times 0.21 \text{ L/kg} \times 1330 \text{ mg/L} \times 1/3.5 \times 0.01 = 25.8 \text{ (mg/kg/day)}$$

ATTACHMENT

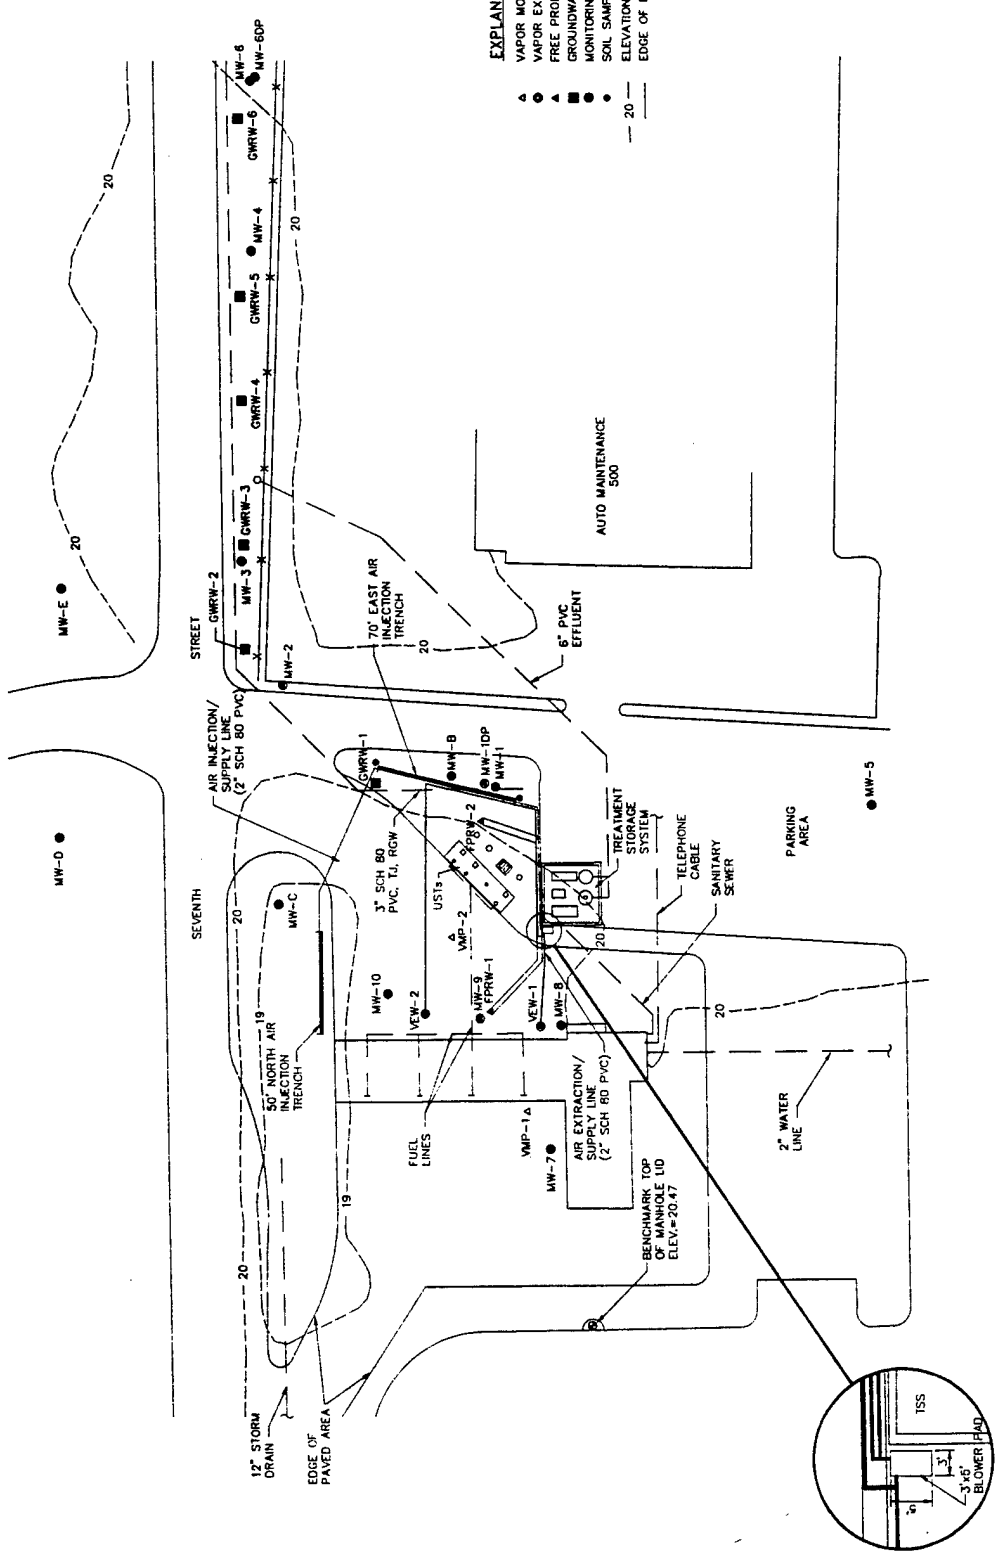

EXPLANATION

- ▲ VAPOR MONITORING POINT (VMP)
- VAPOR EXTRACTION WELL (VEW)
- ▲ FREE PRODUCT RECOVERY WELL (FPRW)
- GROUNDWATER RECOVERY WELL (GWRW)
- MONITORING WELL (MW)
- SOIL SAMPLING LOCATION
- ELEVATION CONTOUR LINE
- 20 — EDGE OF PAVED AREA

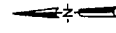

SCALE: 1"=60'

NOT FOR BIDDING OR
CONSTRUCTION PURPOSES


NO. DATE		REVISIONS	PROJECT NO. A1810	<div> <div>ENGINEERING-SCIENCE</div> <div>ES</div> </div>	<div> <div>EGLIN AFB</div> <div>7th STREET BX SERVICE STATION</div> <div>FLORIDA</div> </div>	<div> <div>BIOVENTING SYSTEM</div> <div>INSTALLATION PLAN</div> </div>	<div> <div>SCALE 1" = 60'</div> <div>SHEET NO.</div> <div>FILE NO.</div> <div>STEMAP DWG</div> </div>
1		6/9/92	REVISION				
0		4/1/92	DRAFT				

TABLE 1
BIOVENTING IN-SITU RESPIRATION TEST RESULTS
7TH STREET BX SERVICE STATION
EGLIN AFB


Elapsed Time (min)	VMP-1D			VMP-2S			VMP-2D		
	CO2 (%)	O2 (%)	Total Hydrocarbons (ppm)	CO2 (%)	O2 (%)	Total Hydrocarbons (ppm)	CO2 (%)	O2 (%)	Total Hydrocarbons (ppm)
0	6.5	8.0	400	6.9	0.5	10000	3.4	5.4	10000
60	8.6	3.0	310	10.3	0*	10000	9.7	0.5	10000
120	9.5	2.3	275	10.5	0.0	8500	10.2	0.3	9600
240	9.6	2.2	310	10.5	0.0	8600	10.4	0*	9200
540	10.9	2.2	300	11.9	0.0	8500	11.4	0.1	8500
840	10.4	2.0	300	11.4	0.8	8600	11.2	1.0	8700
1200	9.9	1.9	300	10.6	0.1	9200	10.3	0.2	9200
1440	12.0	1.0	200	12.0	1.0	9000	11.5	0.0	9000
1500	11.4	0.5	210	12.0	0.0	9100			
1680	11.8	0.3	300						
1710	12.0	0.2*	320						

* Interpreted end of test at vapor monitoring point.


**RESPIRATION TEST RESULTS AT VMP-1D
7TH STREET BX SERVICE STATION
EGLIN AFB**

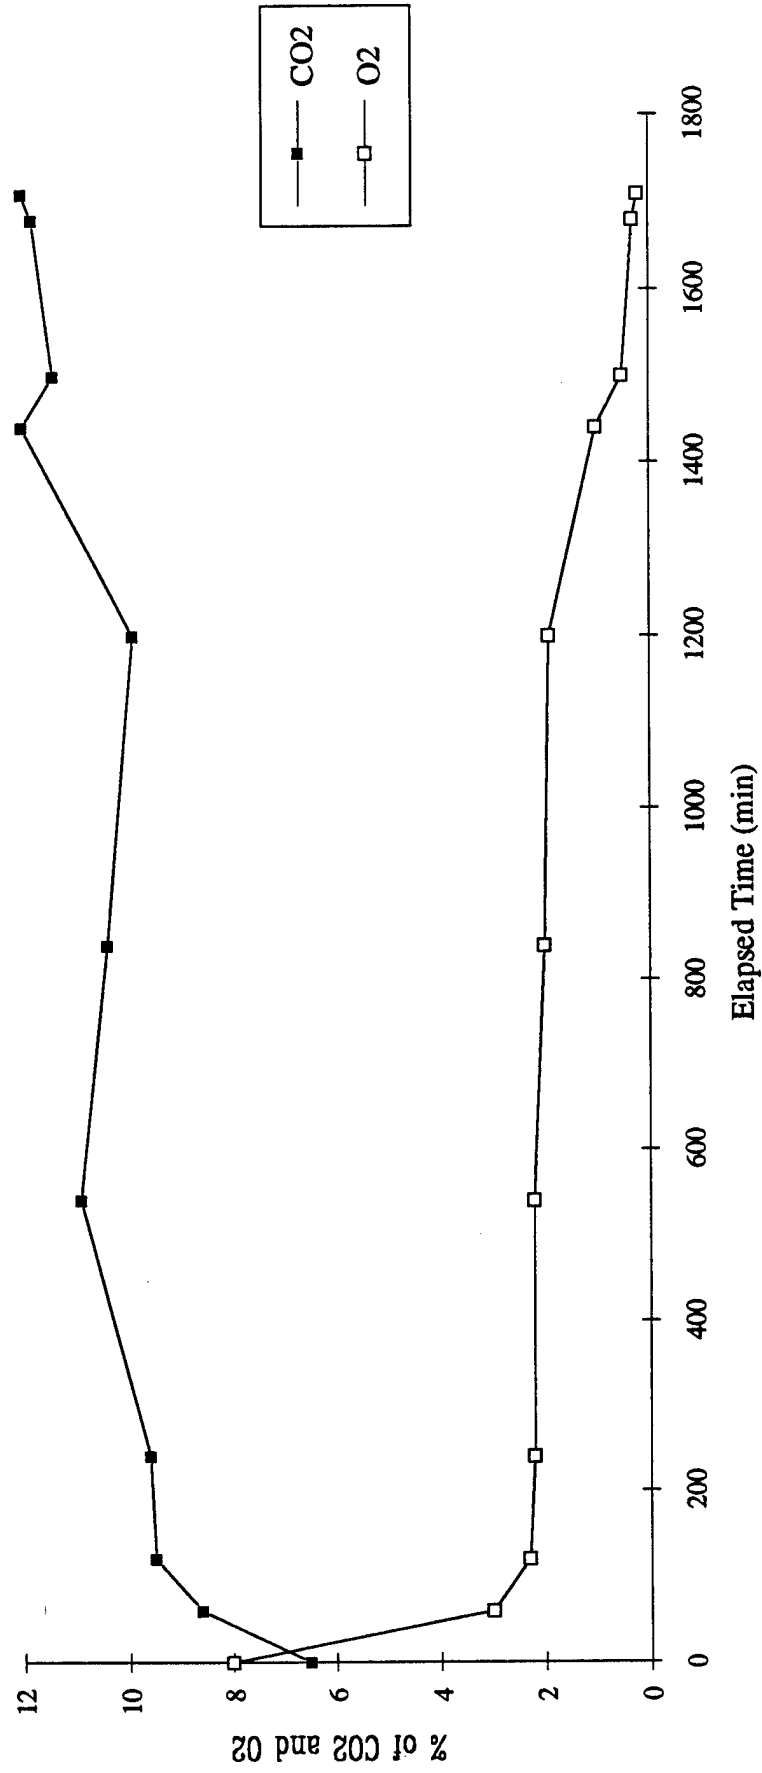


**RESPIRATION TEST RESULTS AT VMP-2S
7TH STREET BX SERVICE STATION
EGLIN AFB**

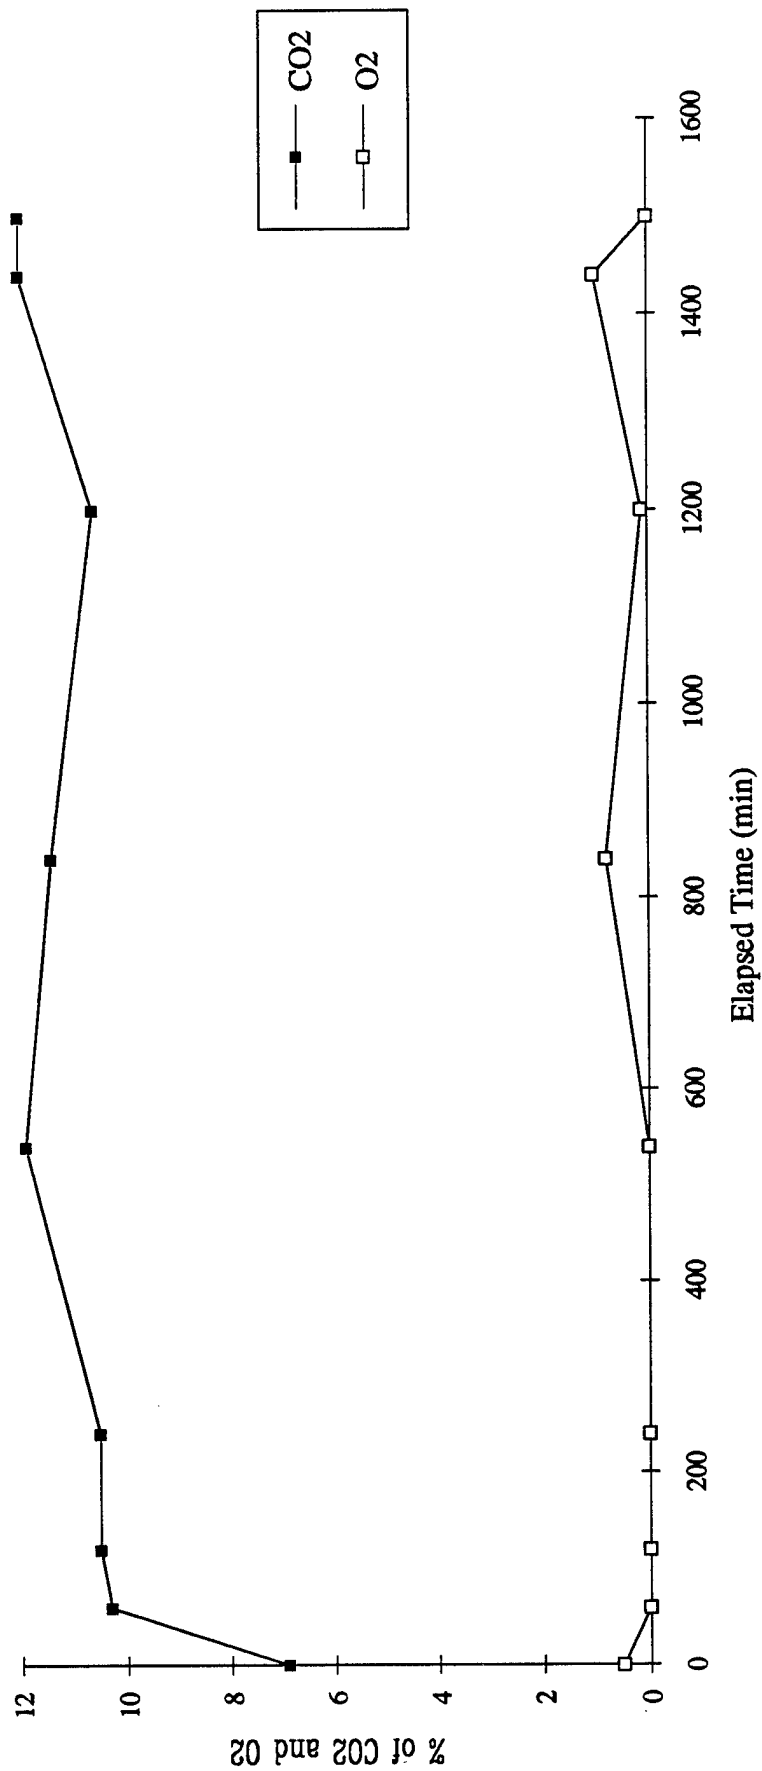


**RESPIRATION TEST RESULTS AT VMP-2D
7TH STREET BX SERVICE STATION
EGLIN AFB**

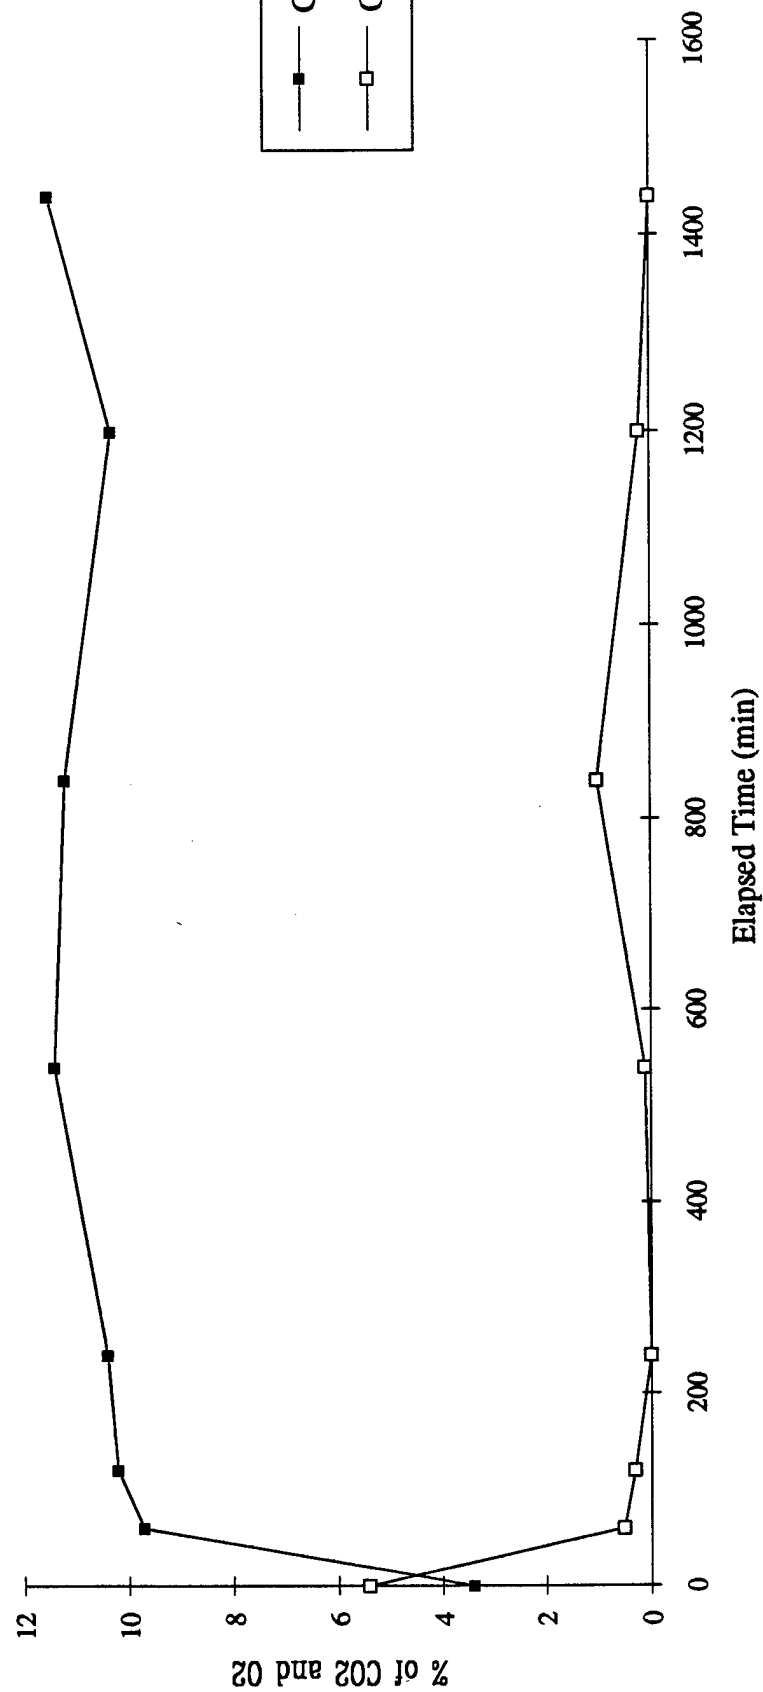


**RESPIRATION TEST RESULTS AT VMP-1D
7TH STREET BX SERVICE STATION
EGLIN AFB**

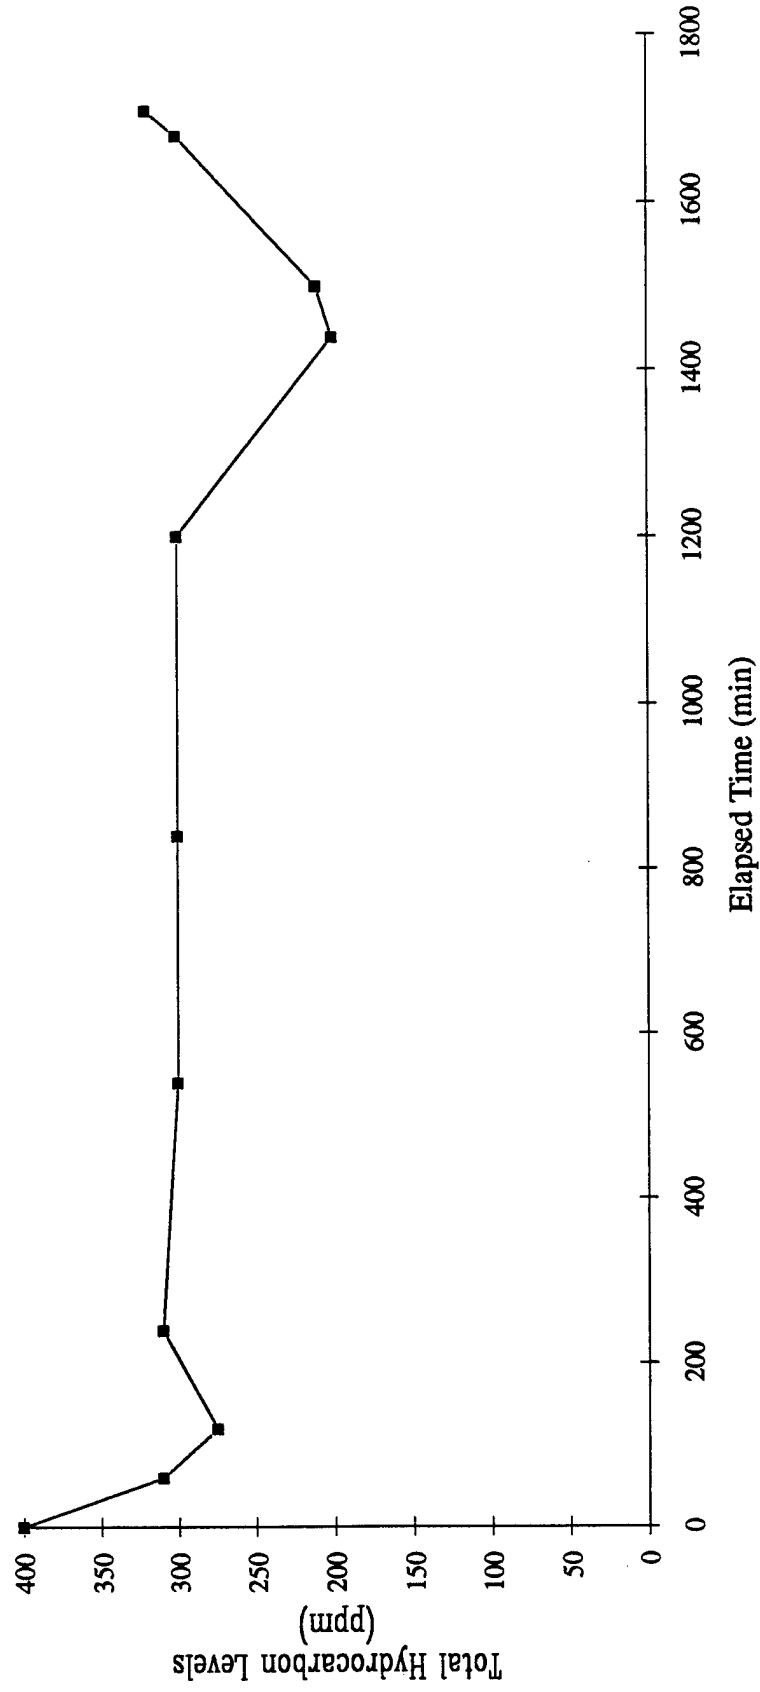

**RESPIRATION TEST RESULTS AT VMP-2D
7TH STREET BX SERVICE STATION
EGLIN AFB**

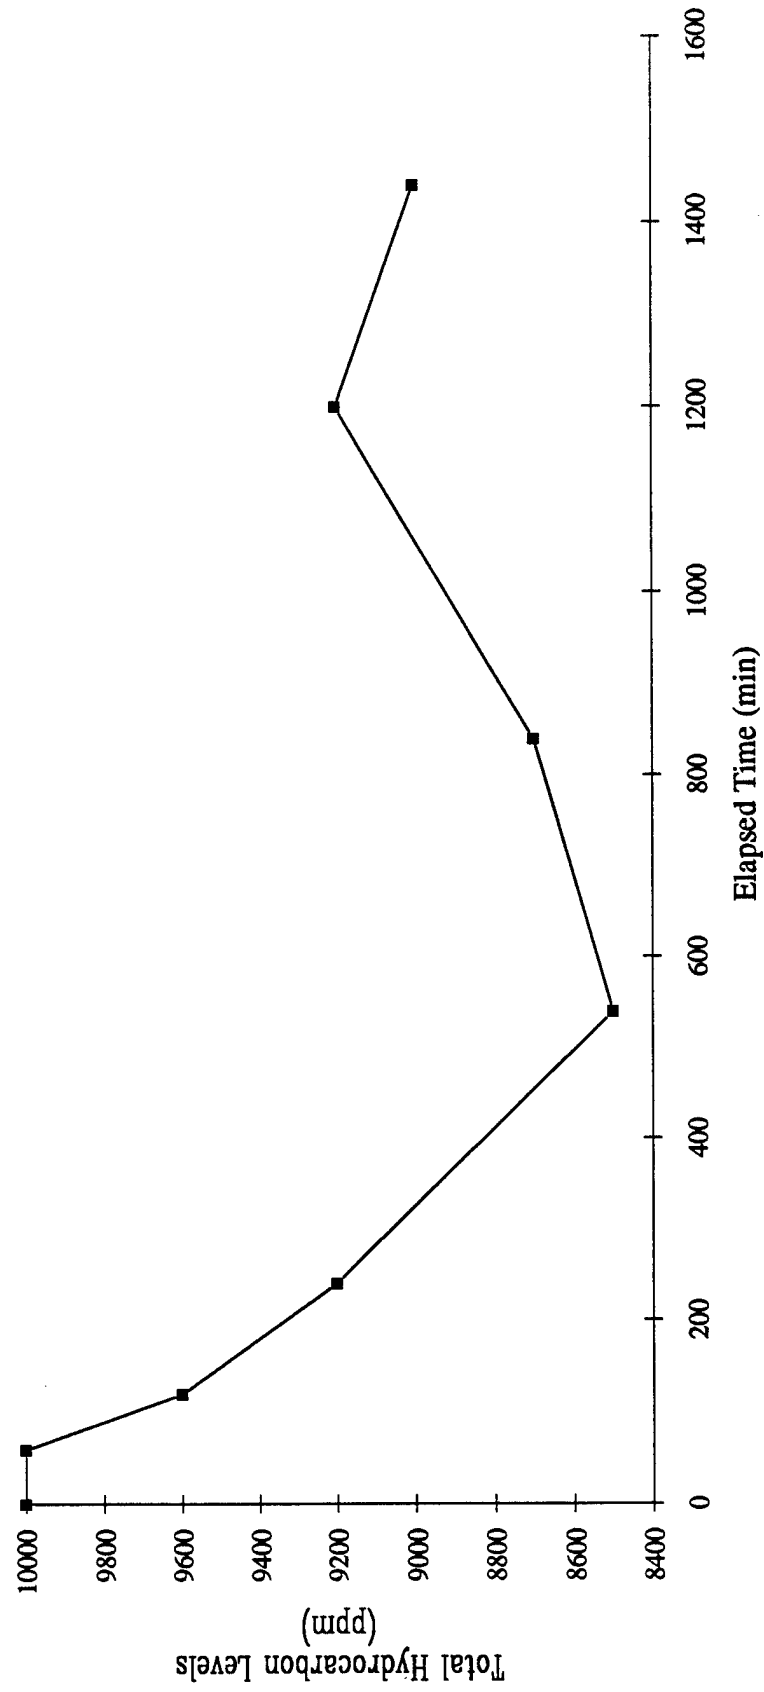

**RESPIRATION TEST RESULTS AT VMP-2S
7TH STREET BX SERVICE STATION
EGLIN AFB**

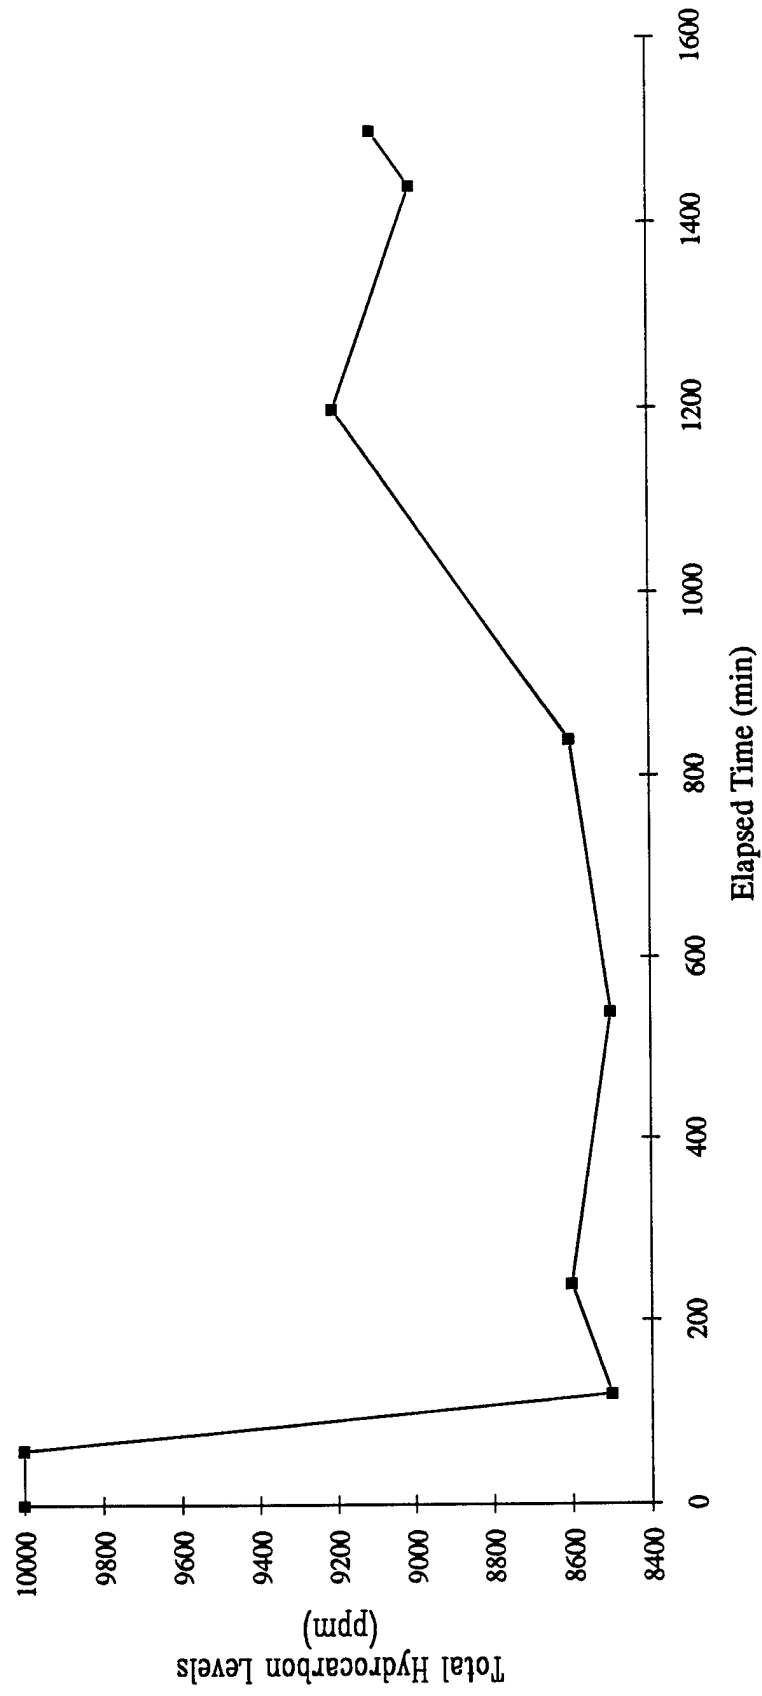

MONITORING POINTS

VMP-18

O₂ METER NO. LO 258

CO. METER NO. 40258

HYDROCARBON METER NO. D7038

SHIT DOWN DATE	TIME
09-02-92	1330

SAMPLER(S) OLA AWOSIKA & ED STAES

[illegible]

Page: 65
January 28, 1992

MONITORING POINTS

VMF-2S

DATE SEPTEMBER 2, 1992

O₂ METER NO.

10258

CO₂ METER NO.

40258

LOCATION	Vapor Monitoring Point 2 shall
----------	--------------------------------

HYDROCARBON METER NO.

ΔT028

LOCATION 14001 10th St. NW
SAMPLER(S) OLA AWOSIKA & ED STAES

SHUT DOWN DATE 09-02-92

TIME 1330

[illegible]

January 28, 1992

VMP-2D

L0258

DT038

1330

[illegible]